

AREA CHART

1. KHASRA NO-16 =	2270.00 SQ.M
2. KHASRA NO-18 =	3160.00 SQ.M
3. KHASRA NO-19 =	0510.00 SQ.M
4. KHASRA NO-20 =	0760.00 SQ.M
5. KHASRA NO-21 =	2150.00 SQ.M
6. KHASRA NO-22 =	2660.00 SQ.M
7. KHASRA NO-23 =	2280.00 SQ.M
8. KHASRA NO-24 =	2400.00 SQ.M
9. KHASRA NO-25 =	2530.00 SQ.M
10. KHASRA NO-31 =	3040.00 SQ.M
11. KHASRA NO-32 =	1900.00 SQ.M
12. KHASRA NO-33 =	0890.00 SQ.M
13. KHASRA NO-34 =	1770.00 SQ.M
14. KHASRA NO-35 =	3670.00 SQ.M
29990.0 SQ.M	
TOTAL PLOT AREA =	35868.04 SQ.YD (29990.0 SQ.M)
TOTAL COVERED AREA =	25316.80 SQ.YRD (2168.069 Sqm)
TOTAL OPEN AREA =	10551.24 SQ.YD (8822.10 Sqm)

ALL BLOCK COVERED AREA DETAILS


BLOCK (A) AREA =	9635.83 SQ YRD
BLOCK (B) AREA =	9359.77 SQYRD
BLOCK (C) AREA =	6321.20 SQYRD

BLOCK-A AREA =SQ YRD		BLOCK-B AREA =SQ YRD		BLOCK-C AREA =SQ YRD	
Sr. No.	Plot Area	Sr. No.	Plot Area	Sr. No.	Plot Area
1	212.64	1	166.66	1	39.06
2	179.70	2	127.77	2	61.08
3	179.70	3	127.77	3	74.96
4	203.66	4	127.77	4	87.34
5	203.66	5	127.77	5	96.66
6	179.70	6	127.77	6	91.81
7	179.70	7	127.77	7	103.74
7A	212.64	7A	127.77	7A	37.94
9	170.00	9	127.77	9	341.54
10	130.33	10	127.77	10	117.64
11	130.33	11	127.77	11	145.26
12	130.33	12	127.77	12	192.69
12A	130.33	12A	127.77	12 (A)	127.79
14	130.33	14	127.77	14	87.22
15	130.33	15	127.77	15	161.90
16	130.33	16	127.77	16	143.84
17	130.33	17	133.33	17	112.25
18	130.33	18	161.32	18	96.13
19	130.33	19	211.11	19	119.65
20	130.33	20	133.33	20	257.36
21	130.33	21	127.77	21	108.21
22	141.66	22	127.77	22	108.01
23	170.75	23	127.77	23	139.33
24	141.66	24	127.77	24	92.00
25	130.33	25	127.77	25	97.11
26	130.33	26	127.77	26	102.28
27	130.33	27	127.77	27	107.56
28	130.33	28	127.77	28	112.90
29	130.33	29	127.77	29	98.69
30	130.33	30	127.77	30	114.12
31	130.33	31	127.77	31	105.00
32	130.33	32	127.77	32	142.58
33	130.33	33	127.77	33	114.06
34	130.33	34	127.77	34	114.06
35	130.33	35	127.77	35	142.58
36	130.33	36	166.66	36	105.00
37	170.00	37	150.00	37	104.66
38	158.33	38	115.00	38	195.84
39	121.38	39	115.00	39	180.15
40	121.38	40	115.00	40	170.89
41	121.38	41	115.00	41	175.46
42	121.38	42	115.00	42	173.20
43	121.38	43	115.00	43	170.92
44	121.38	44	115.00	44	168.73
45	121.38	45	115.00	45	166.56
46	121.38	46	115.00	46	134.39
47	121.38	47	115.00	47	87.75
48	121.38	48	115.00	48	81.20
49	121.38	49	115.00	49	74.72
50	121.38	50	115.00	50	68.43
51	121.38	51	115.00	51	69.95
52	121.38	52	115.00		
53	184.47	53	115.00		
54	141.29	54	95.40		
55	121.38	55	95.40		
56	121.38	56	95.40		
57	121.38	57	95.40		
58	121.38	58	95.40		
59	121.38	59	115.00		
60	121.38	60	115.00		
61	121.38	61	115.00		
62	121.38	62	115.00		
63	121.38	63	115.00		
64	121.38	64	115.00		
65	121.38	65	115.00		
66	121.38	66	115.00		
67	121.38	67	115.00		
68	121.38	68	115.00		
69	121.38	69	115.00		
70	158.33	70	115.00		
TOTAL BLOCK-A COVERED AREA = 9635.83 SQ YRD		TOTAL BLOCK-B COVERED AREA = 9359.77 SQ YRD		TOTAL BLOCK-C COVERED AREA = 6321.20 SQ YRD	


PLOTTING DEVELOPMENT AREA=	25316.80 SQ YRD	
GREEN AREA=	00	
SERVICE AREA=	00	
ROAD AREA=	10551.24 SQ.YD	
BOUNDARY WALL=	789.432 RUNNING MTS	RM.
RAIN WATER HARVESTING PIT=	5	NOS.

AREA SUMMARY



TOTAL PLOT AREA =	35868.04 SQ.YD (29990.0 SQ.M)	
PERM. GROUND COVERAGE	INDIVIDUAL PLOT AREA	SQ /MT/YRD
PERM. GROUND COVERAGE	INDIVIDUAL PLOT AREA	SQ /MT/YRD
PERM. FAR	INDIVIDUAL PLOT AREA	SQ /MT/YRD
FRONT SET BACK	INDIVIDUAL PLOT AREA	SQ /MT/YRD
SIDE SET BACK	INDIVIDUAL PLOT AREA	SQ /MT/YRD
REAR SET BACK	INDIVIDUAL PLOT AREA	SQ /MT/YRD

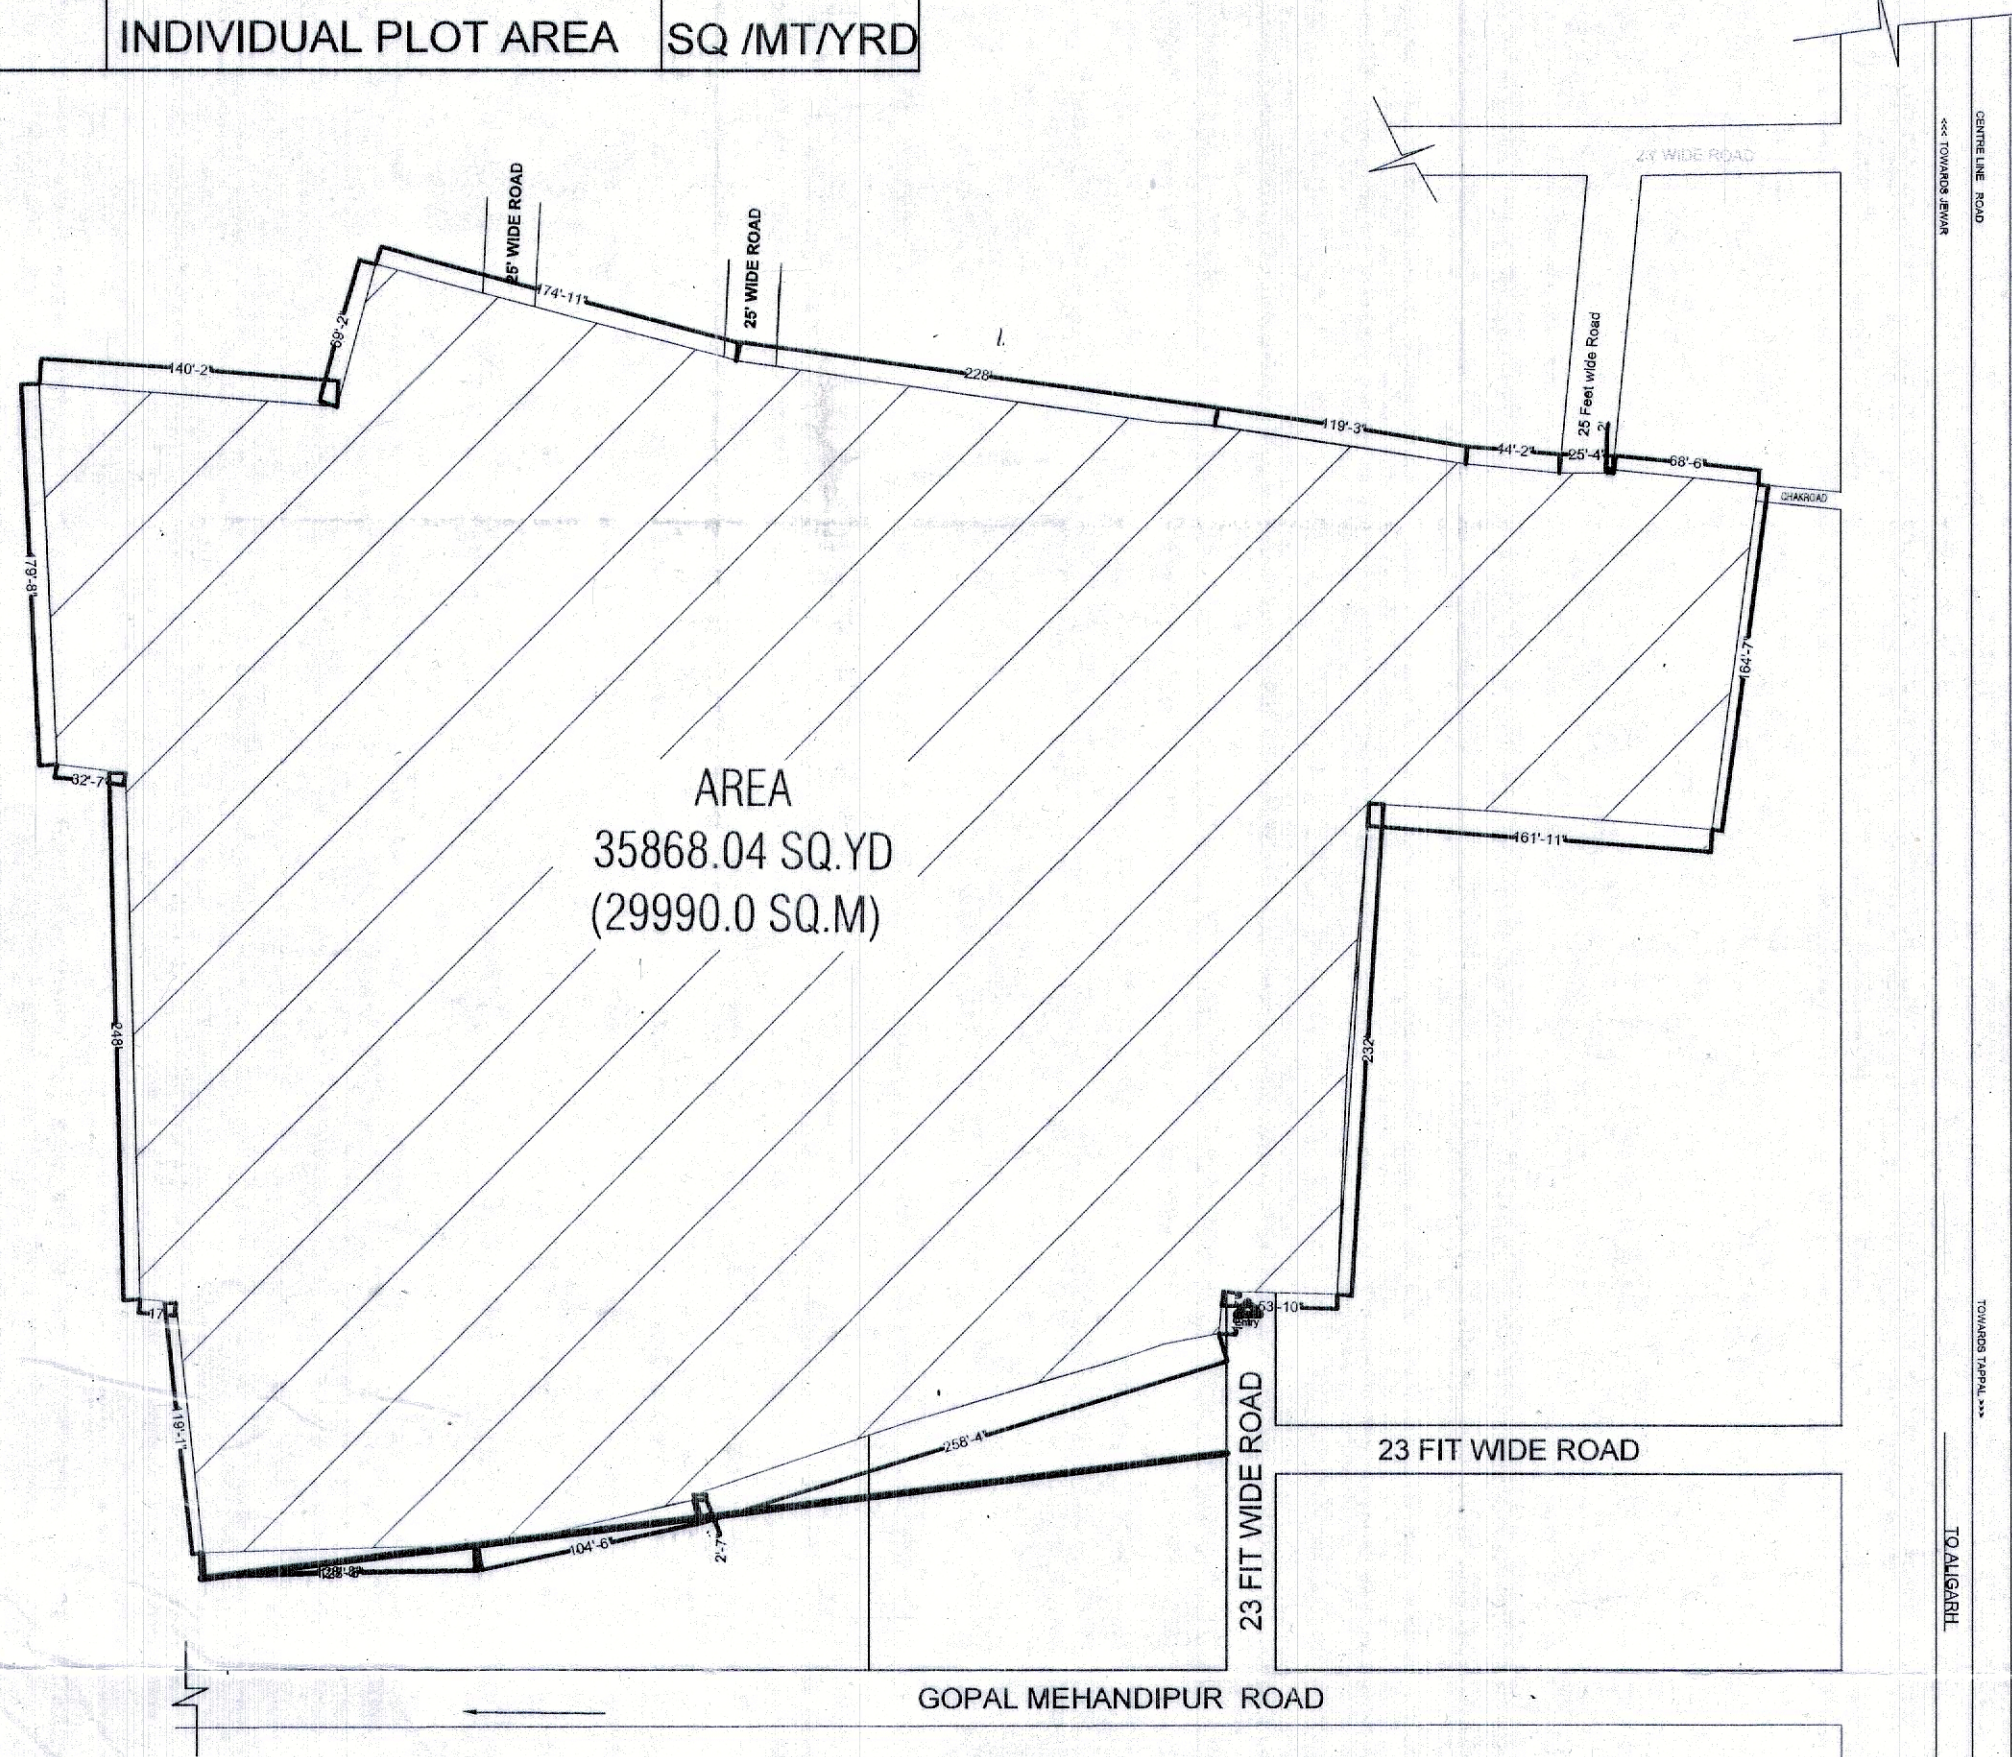



2 KEY PLAN 1:100

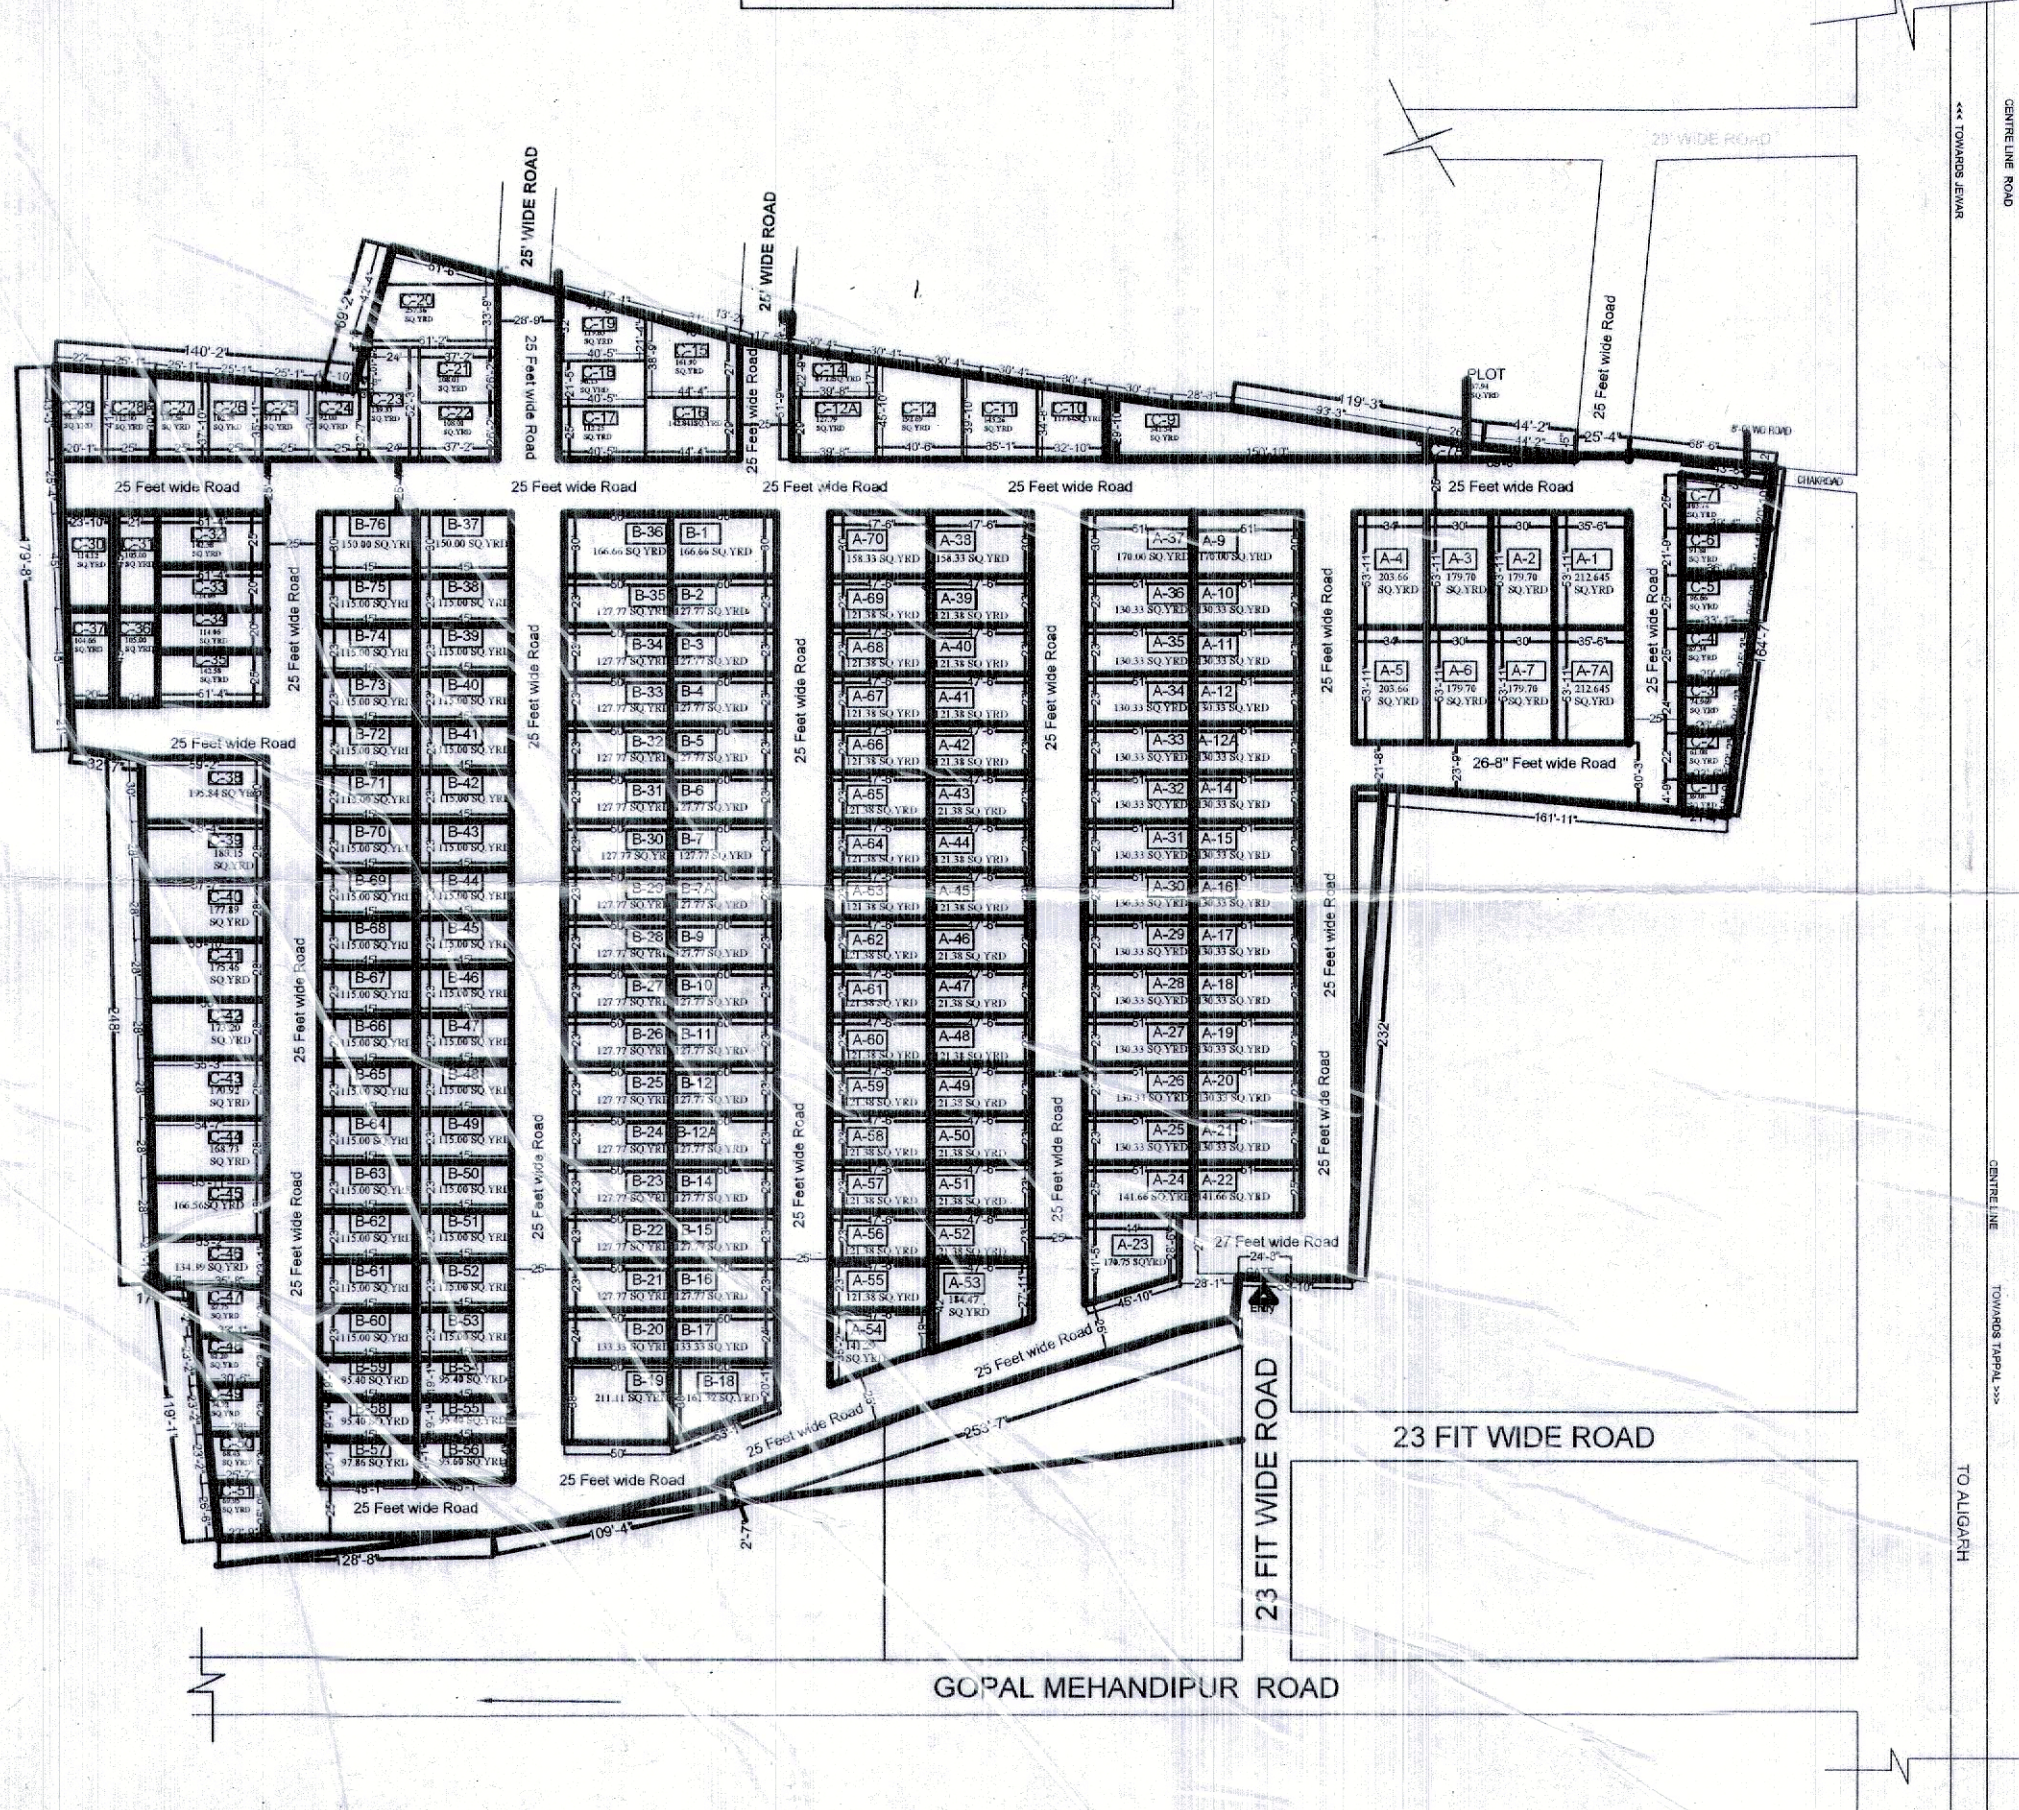

1 SITE PLAN 1:100

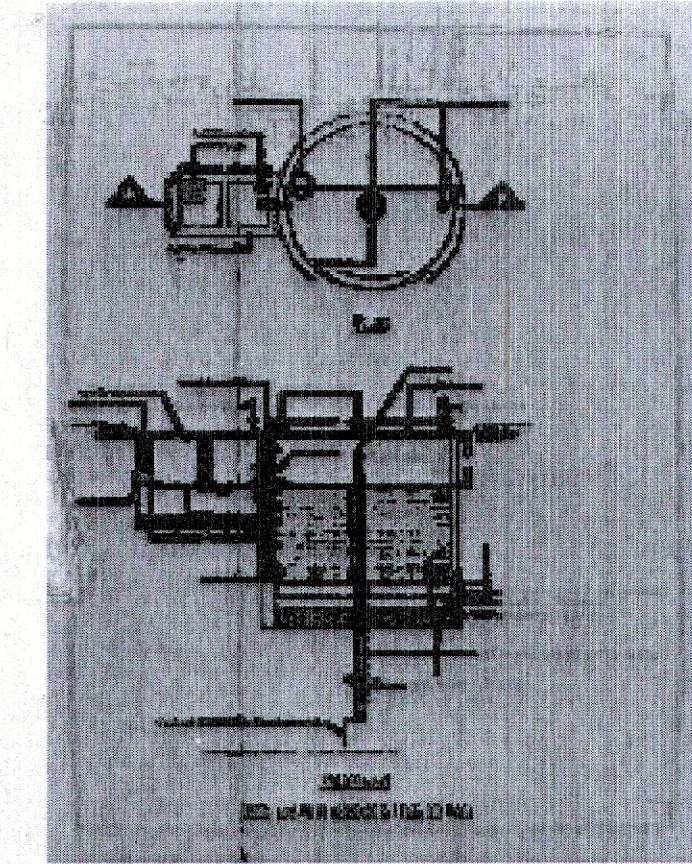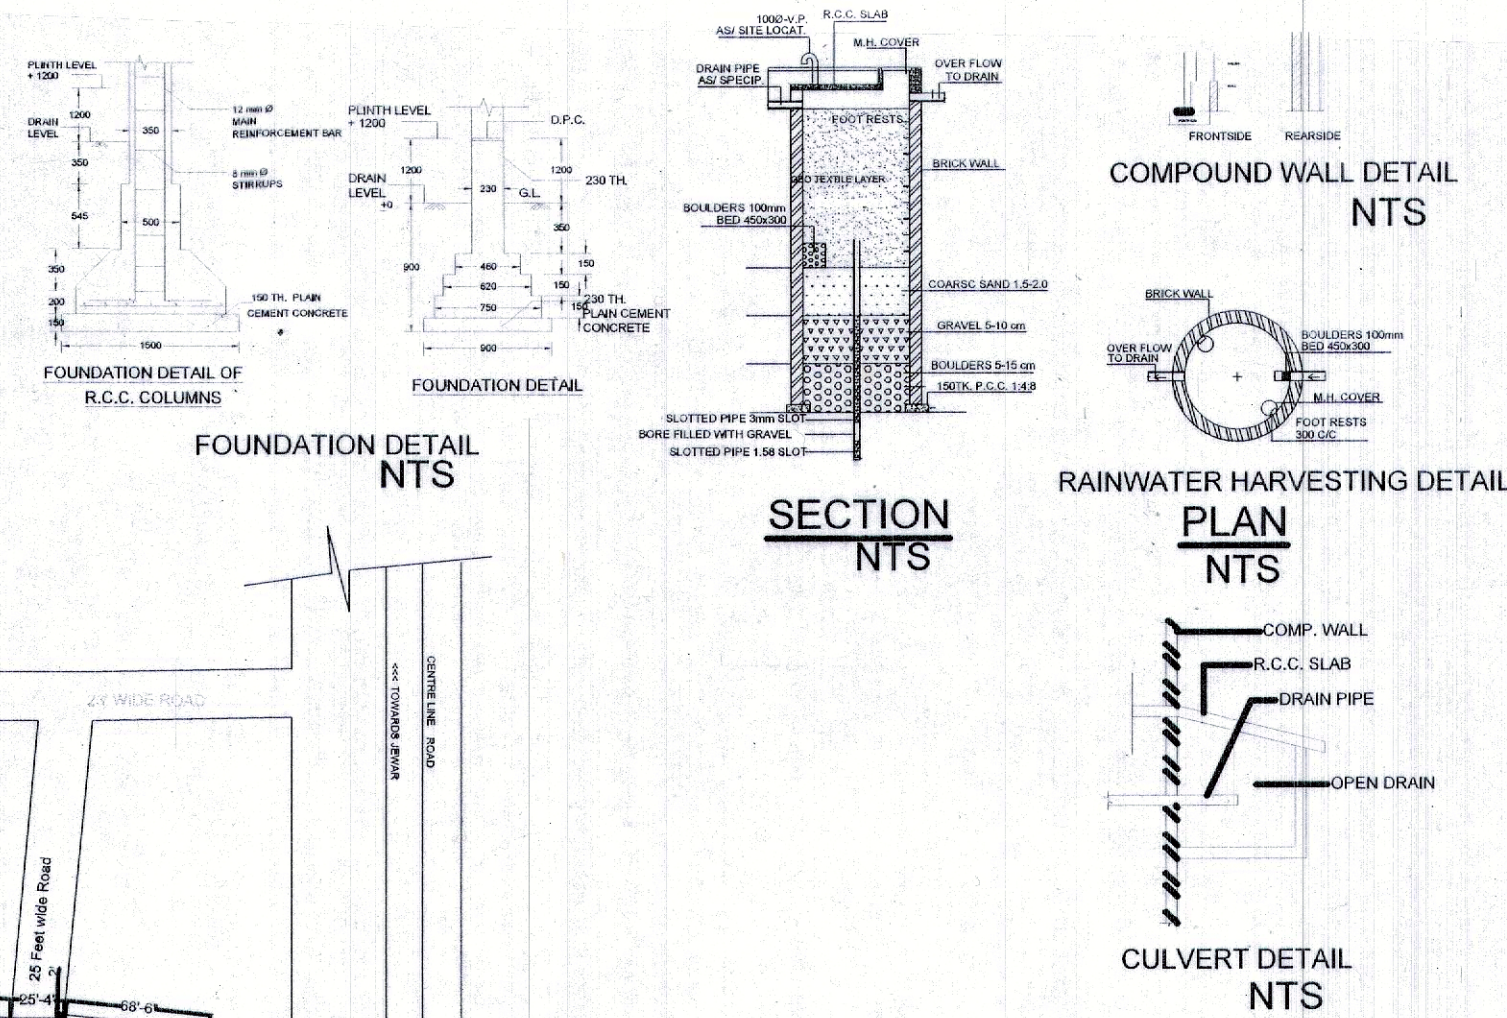

3 KHASRA PLAN NTS.

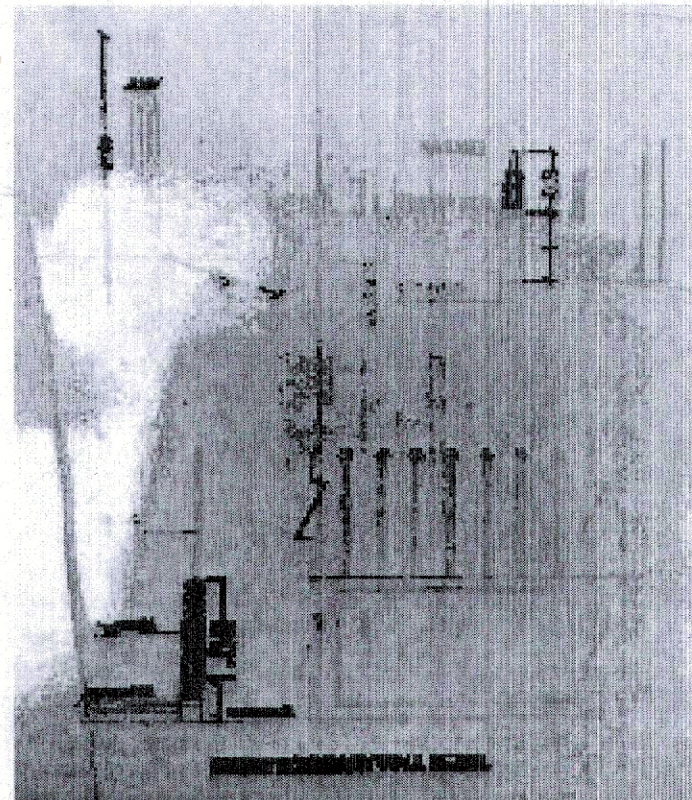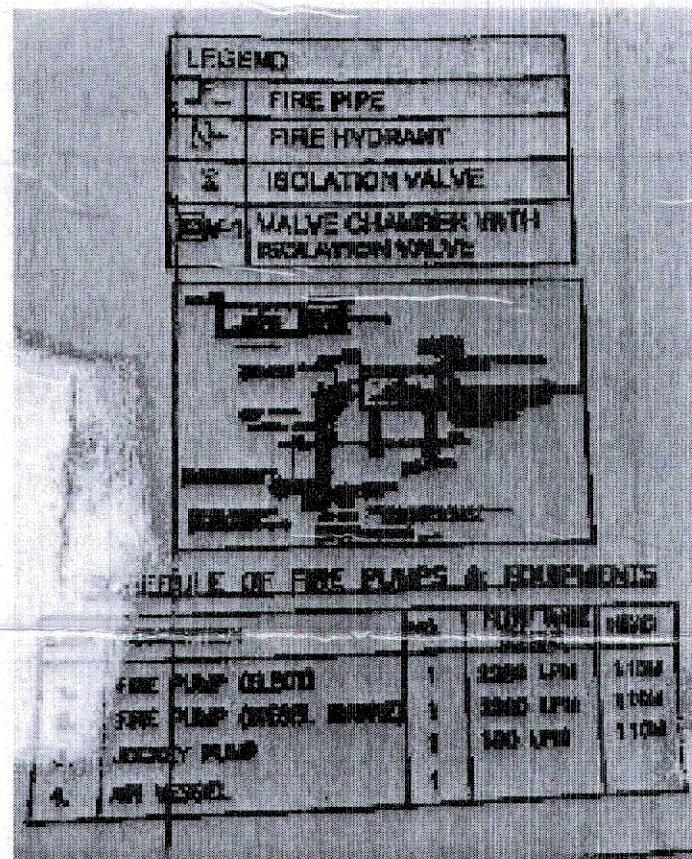


NOTE-

1. ALL DIMENSIONS ARE IN MM UNLESS OTHERWISE SPECIFIED.
2. ALL LEVELS INDICATE ARE IN METER UNLESS OTHERWISE SPECIFIED.
3. DIMENSION/LEVEL INDICATED ARE STRUCTURE UNLESS OTHERWISE SPECIFIED.
4. THIS DRAWING UNLESS OTHERWISE MENTIONED TO BE PLOTTED TO MENTIONED PAPER SIZE.
5. ONLY WRITTEN DIMENSION ARE TO BE FOLLOWED. DO NOT SCALE THE DRAWING.
6. DIMENSION/LEVELS SHOW TO BE VERIFIED AT SITE BEFORE COMMENCEMENT OF WORK ANY DISCREPANCIES IF NOTED BE BROUGHT TO THE NOTICE OF ARCHITECT PRIOR TO THE COMMENCEMENT OF WORK.
7. RELEVANT /SERVICE DRAWING ARE TO BE READ SIMULTANEOUSLY AND PROVISION OF CUTOFF/SELVES TO BE PROVIDED AS REQUIRED.
8. ALL MATERIAL/FINISHED TO BE AS SPECIFIED AND APPROVED BY THE CONSULTANTS.

NO.	REV.NO.	DATE	NAME	NAME	DESCRIPTION OF THE REVISIONS

REVISIONS

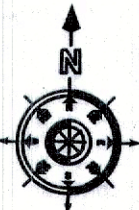

OWNER SIGN AND STAMP



- 1- मानविक जित प्रोजेक्ट के लिए स्वीकृत कराया गया है उसी प्रोजेक्ट में
- 2- न- मानविक जित प्रोजेक्ट के लिए स्वीकृत कराया गया है उसी प्रोजेक्ट में
- 3- मानविक जित प्रोजेक्ट के लिए स्वीकृत कराया गया है उसी प्रोजेक्ट में
- 4- मानविक जित प्रोजेक्ट के लिए स्वीकृत कराया गया है उसी प्रोजेक्ट में
- 5- नवसे की स्वीकृति मात्र तब तक ही है। सर्वे विस्तार के लिए अलग से आवेदन करना होगा।
- 6- सर्वे विस्तार के लिए सर्वे प्रमाण पत्रों का जमान करना अनिवार्य होगा।
- 7- आवेदन के लिए सर्वे प्रमाण पत्रों का जमान करना अनिवार्य होगा।
- 8- सर्वे विस्तार के लिए अलग से आवेदन करना होगा।
- 9- सर्वे विस्तार के लिए अलग से आवेदन करना होगा।
- 10- सर्वे विस्तार के लिए अलग से आवेदन करना होगा।

Jr. Engineer

Zila Panchayat

Gautam Budh Nagar

Engineer

Zila Panchayat

Gautam Budh Nagar

A.M.A

Zila Panchayat

Gautam Budh Nagar

ARCHITECT SIGN AND STAMP

Sanjiv Prasad Singh
(P. Archt)
CA/2007/14065

PROJECT ARCHITECT

NEW CONCEPT PLANNER SHOPNO-1,2 SEC -33 NOIDA
MOB. 9811226488

CLIENT:-

MR/MS- JAYPRAKASH, JUGENDER SINGH
DIGAMBAR SINGH, MANISH KUMAR, SHRI PAL SINGH,
RAHUL TALAN, LALIT TALAN, SMT. MUKESH,
CHANDRAPAL, RAVI KARAN SINGH, TEJINDER SINGH
HARVEER SINGH, VIGNESH CHAUDHARY, SURENDRA,
SURESH KUMAR, SMT. CHANDRAVATI,
SMT. MAMTA AGGARWAL, SAMYAK HYGIENE
CARE PVT.LTD., SANGEETA SINGHAL, MUKESH KUMAR,
VIPIN KUMAR GOYAL, MUKESH SINGH, MANOJ KUMAR
JAIN, SMT. MAMTA JAIN, SUSHIL, DINESH KUMAR,
DEVENDRA KUMAR, HARVENDRA KUMAR.

APPROVAL DRAWING

PROJECT

PLOTTING LAYOUT
VILLAGE MEWLA GOPAL GARH
TH. JEWAR G. B. NAGAR

DRAW-VIJAY ANAND	DATE -
START DATE	ISSUE DATE
PURPOSE OF RELEASE :-	MUNICIPAL DRAWING
FLOOR:-	
STAGE :-	SUBMISSION DRAWING